


ELEVATION SECTION
ENCLOSURE GATE
 II
 A12 SCALE 3/8" = 1'-0"

SEE A1.1 FOR LENGTH


TEXTURED PAINT ON
ALL EXPOSED CONCRETE
TO MATCH COLOR "B"

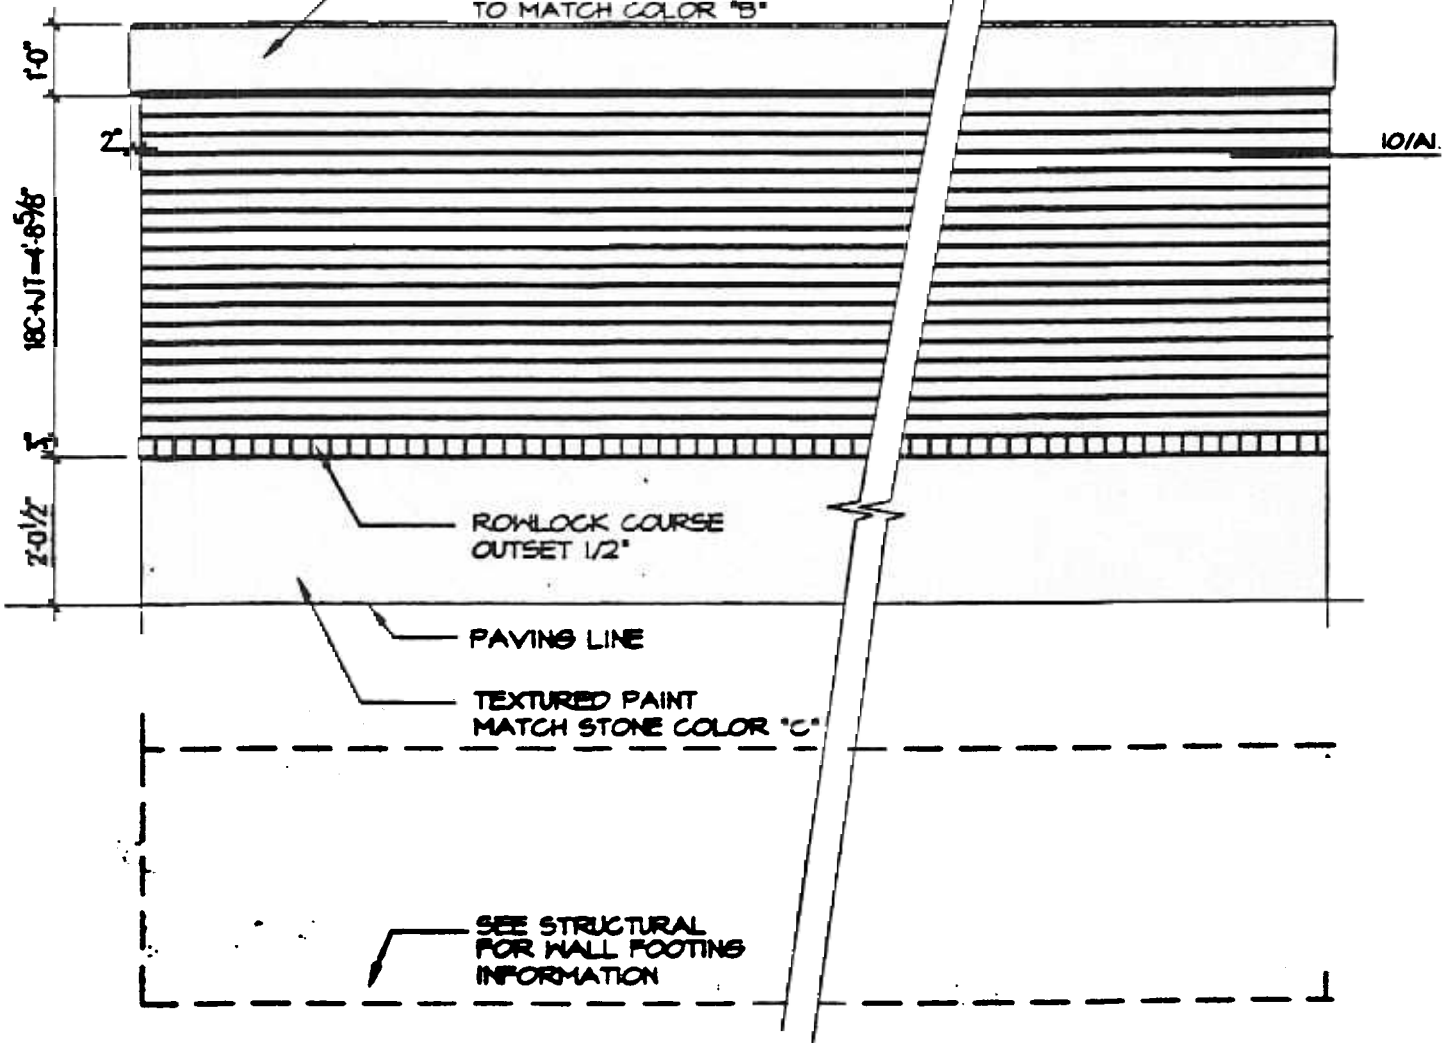


ELEVATION SCREEN WALL

12
A1.2

SCALE: 3/8" = 1'-0"

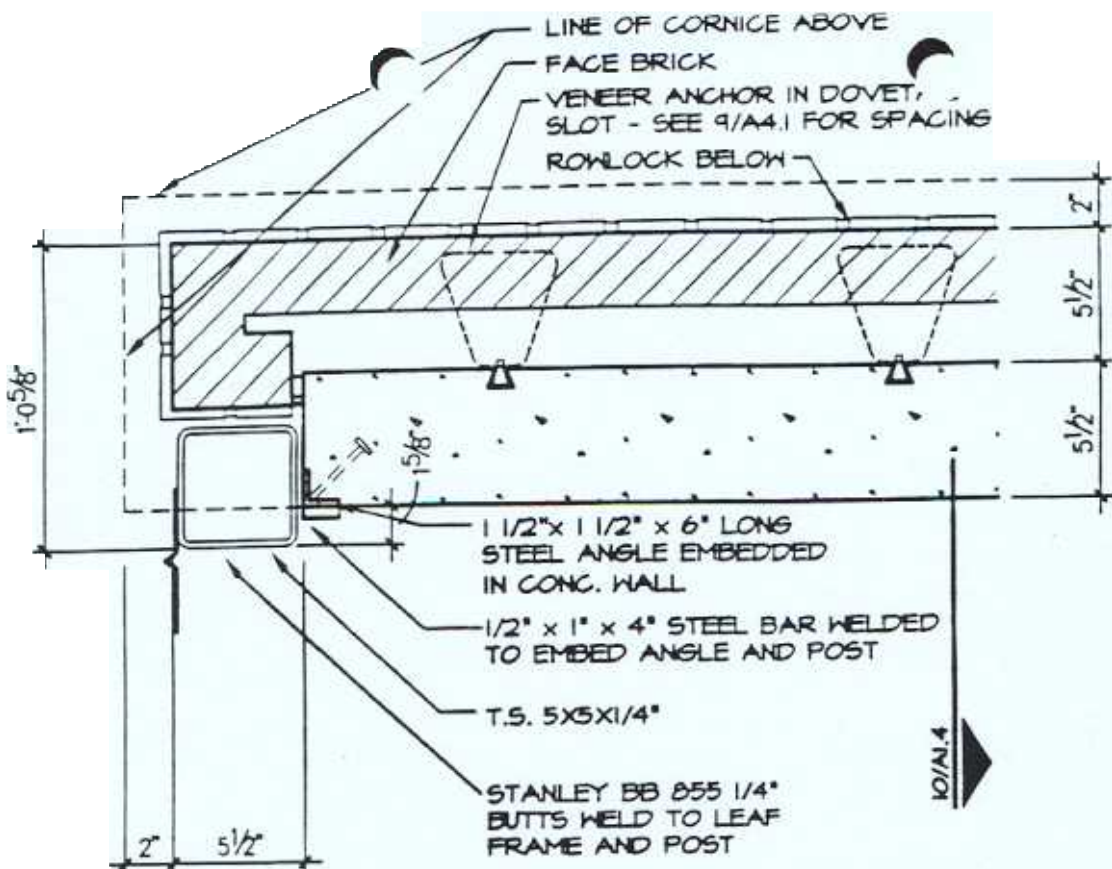


CONDITION AT GATE

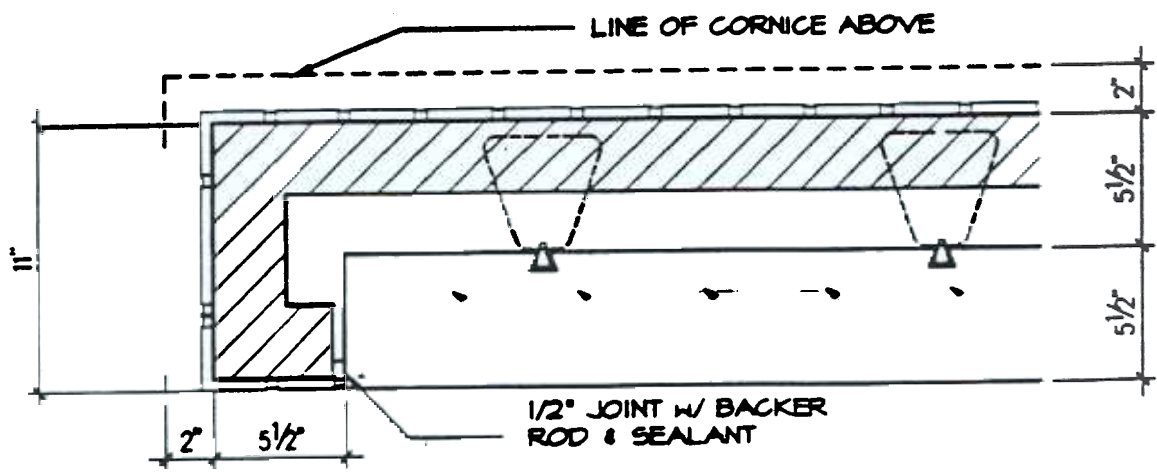

END CONDITION

10 PLAN DETAIL
 A12 SCALE: 1 1/2" = 1'-0"



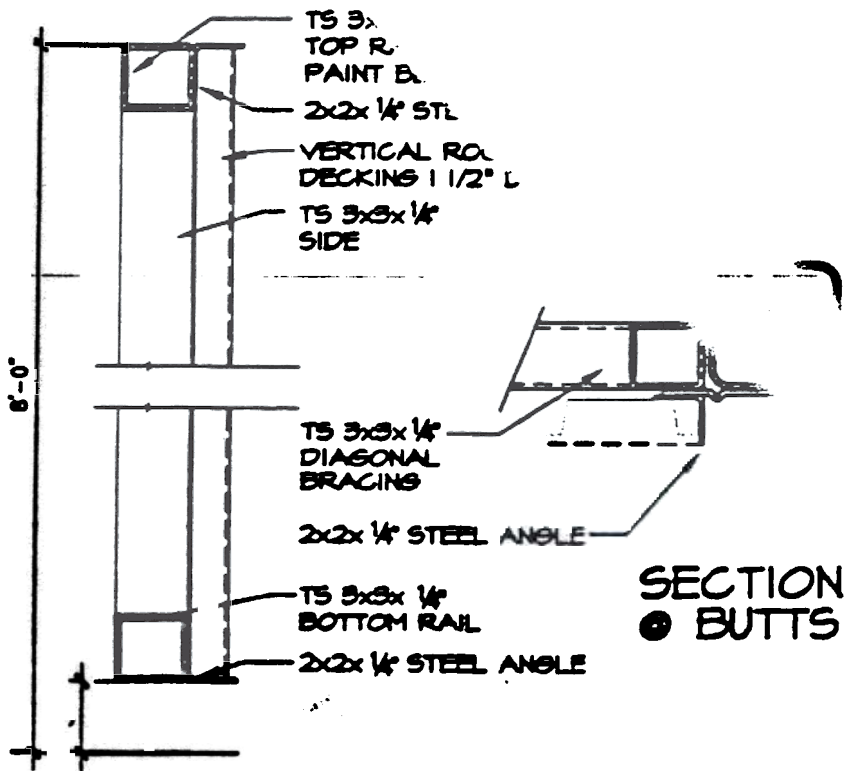

13 GATE DETAIL
A1.2 SCALE: 1 1/2" = 1'-0"